


# RETURN-TO-DECK HANDRAIL CBRTD-354 CROSS BRACED

SÄFTRON POOLS AND SAFETY RAILS

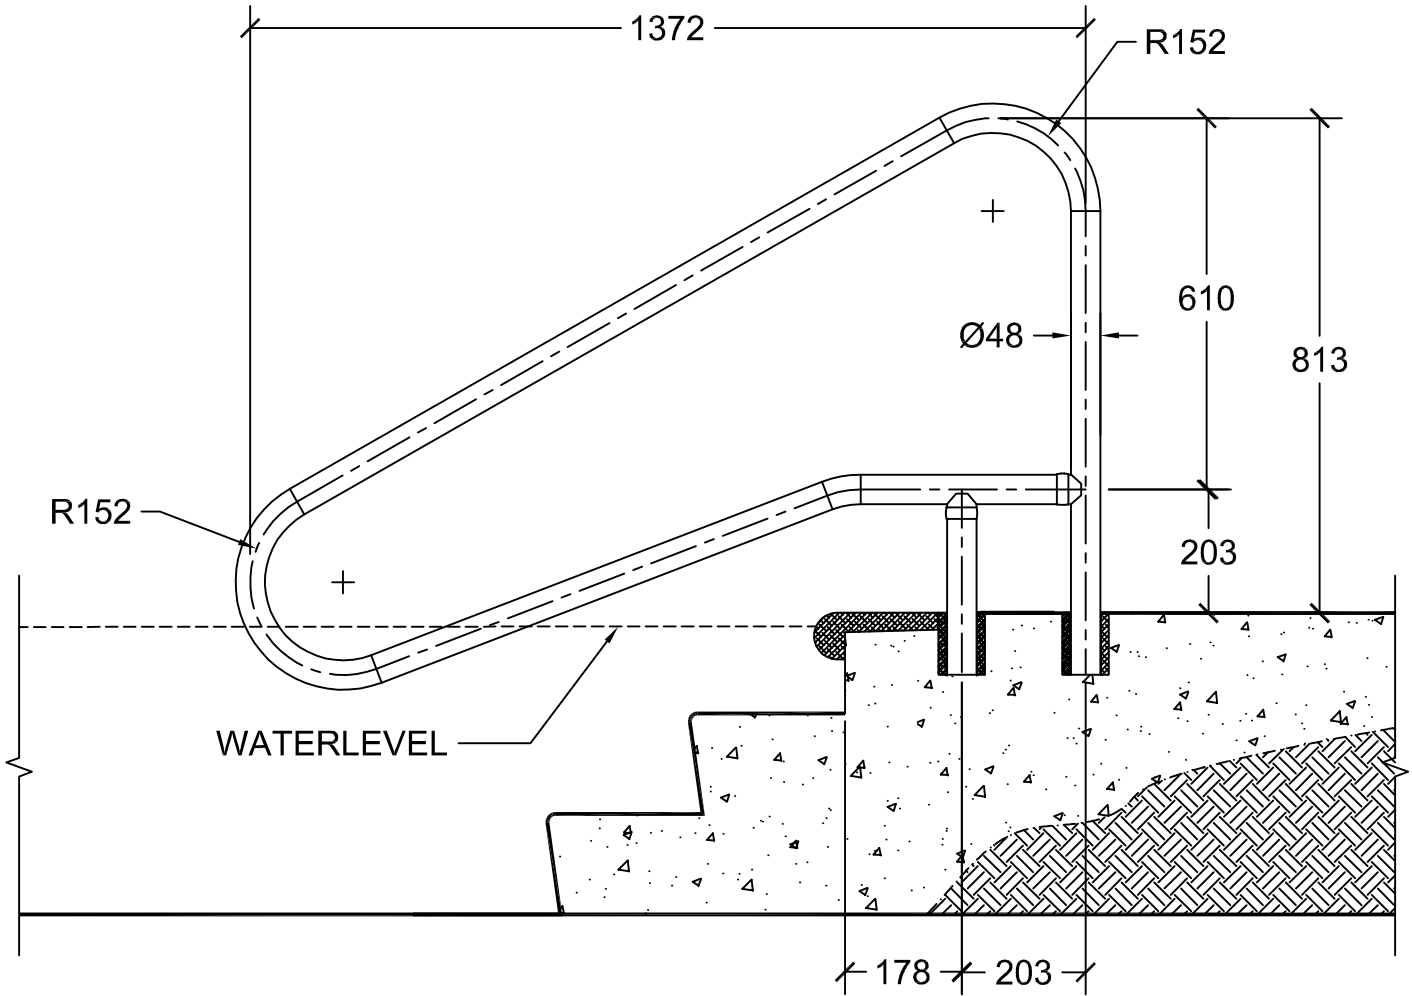

ALL DIMENSIONS ARE IN mm

f:\saftron\cad\_files\cad\_copy\_090331\drafting\05\_catolog\\_pool\_rails\pool\_rails\cbrtd-354.dwg

SÄFTRON BY AQUATIC ELEMENTS

**Aquatic Elements P/L**  
2 Hayter Street  
Currumbin QLD 4223  
Phone: 07-5534 3136 | Fax: 07-3259-8519  
Website: [www.aquaticelemnts.com.au](http://www.aquaticelemnts.com.au)

SERIES: CBRTD-354 RETURN-TO-DECK HANDRAIL

PREPARED BY: Matt Fluehmann

APPROVED BY:

PROJECT :

QTY: | COLOR:

ISSUED : 10/20/2017

SCALE : NTS

DRAW. NO. CBRTD-354